



3 Site
1 : 125

1 12mx20mx3.6m

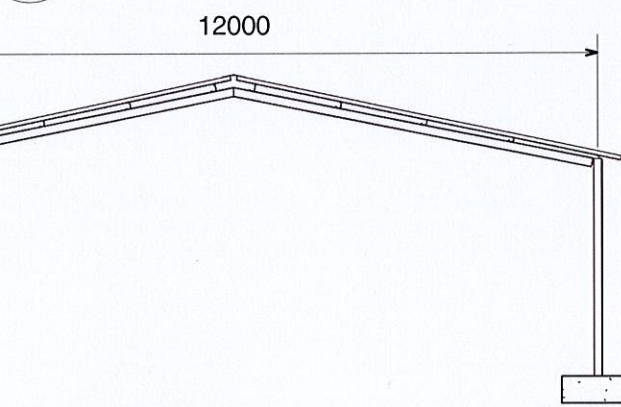

4 North
1 : 125


2 East
1 : 125

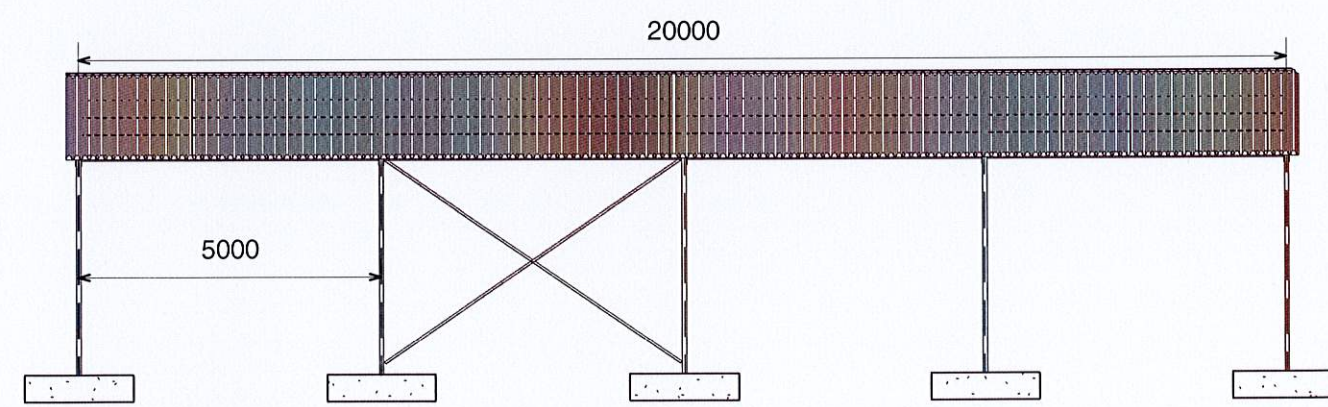

No.	Description	Date

BMI Steel Structures (pty) Ltd
12m x 20m Steel

12m(W) x 20m(L) x 3.6m(H)		12/20/3.6-001
Project number	Project Number	
Date	2017.03.08	Scale
Drawn by	D.Viviers	
Checked by	N.Minnie	
		1 : 125

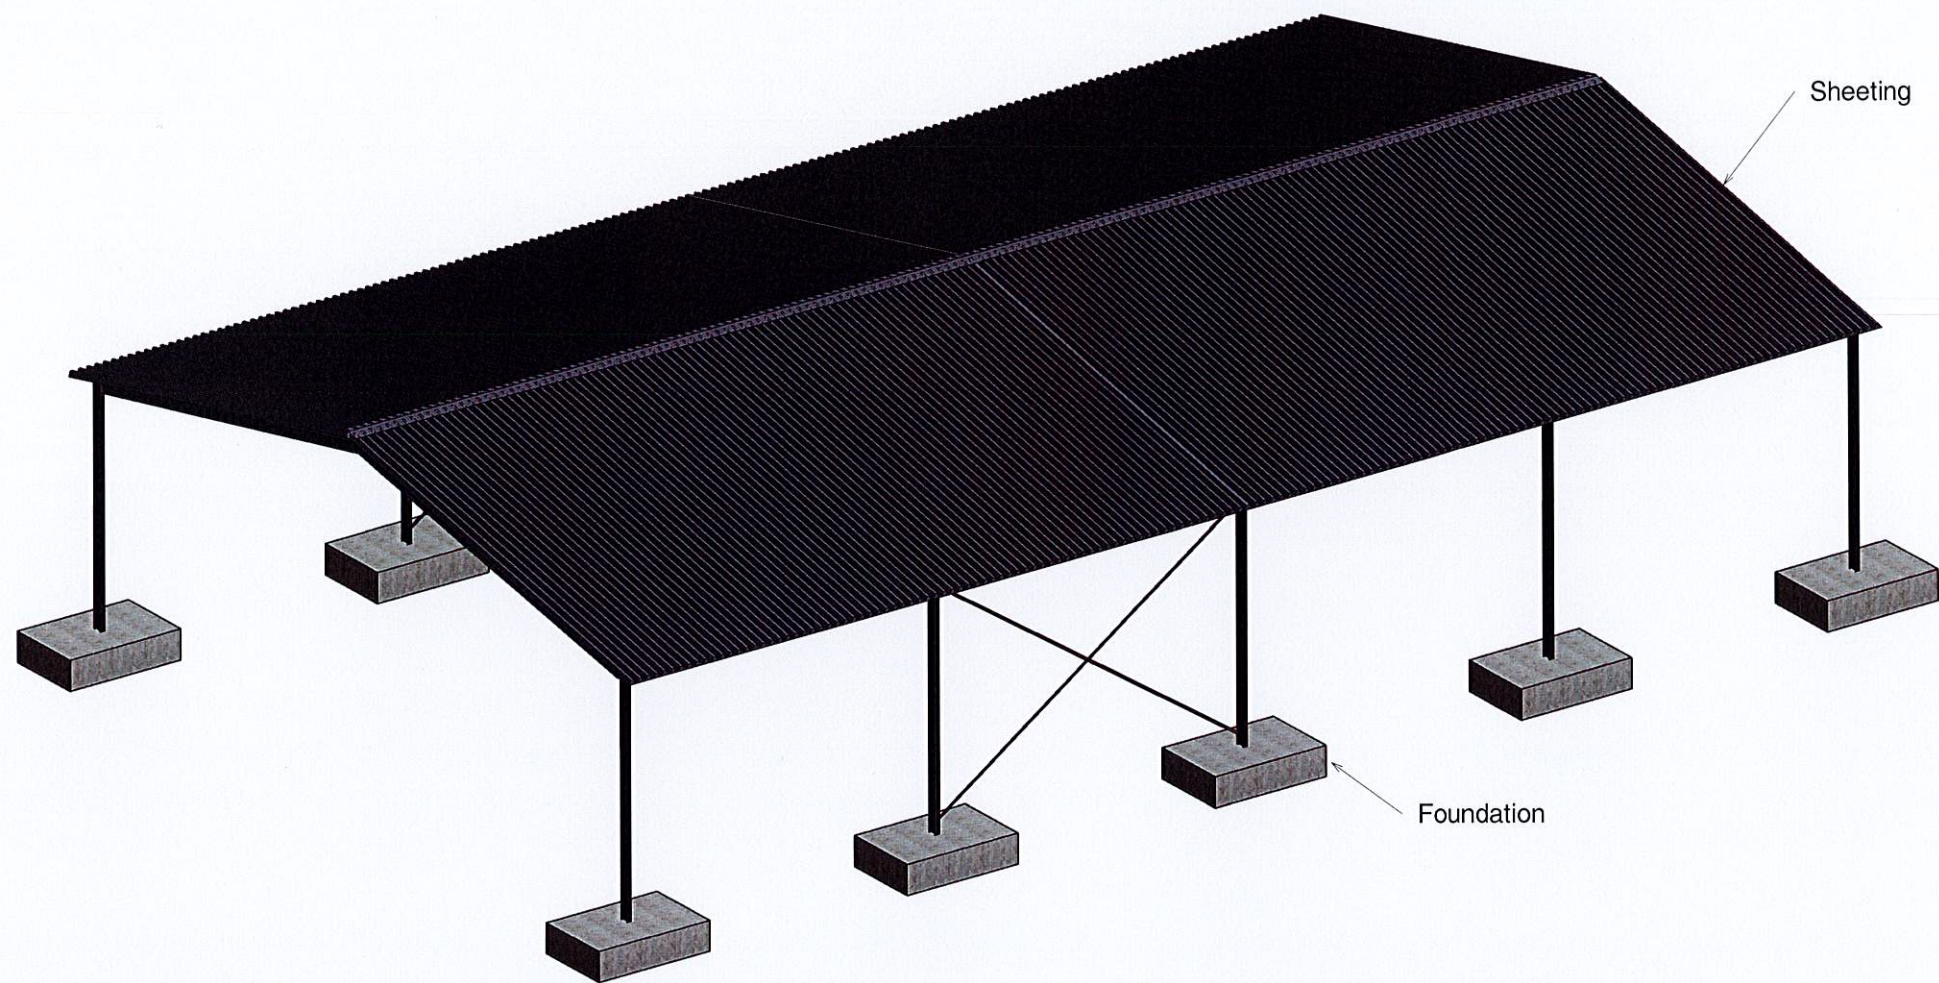

www.bmi-steel.co.za