




3 Site
1 : 250

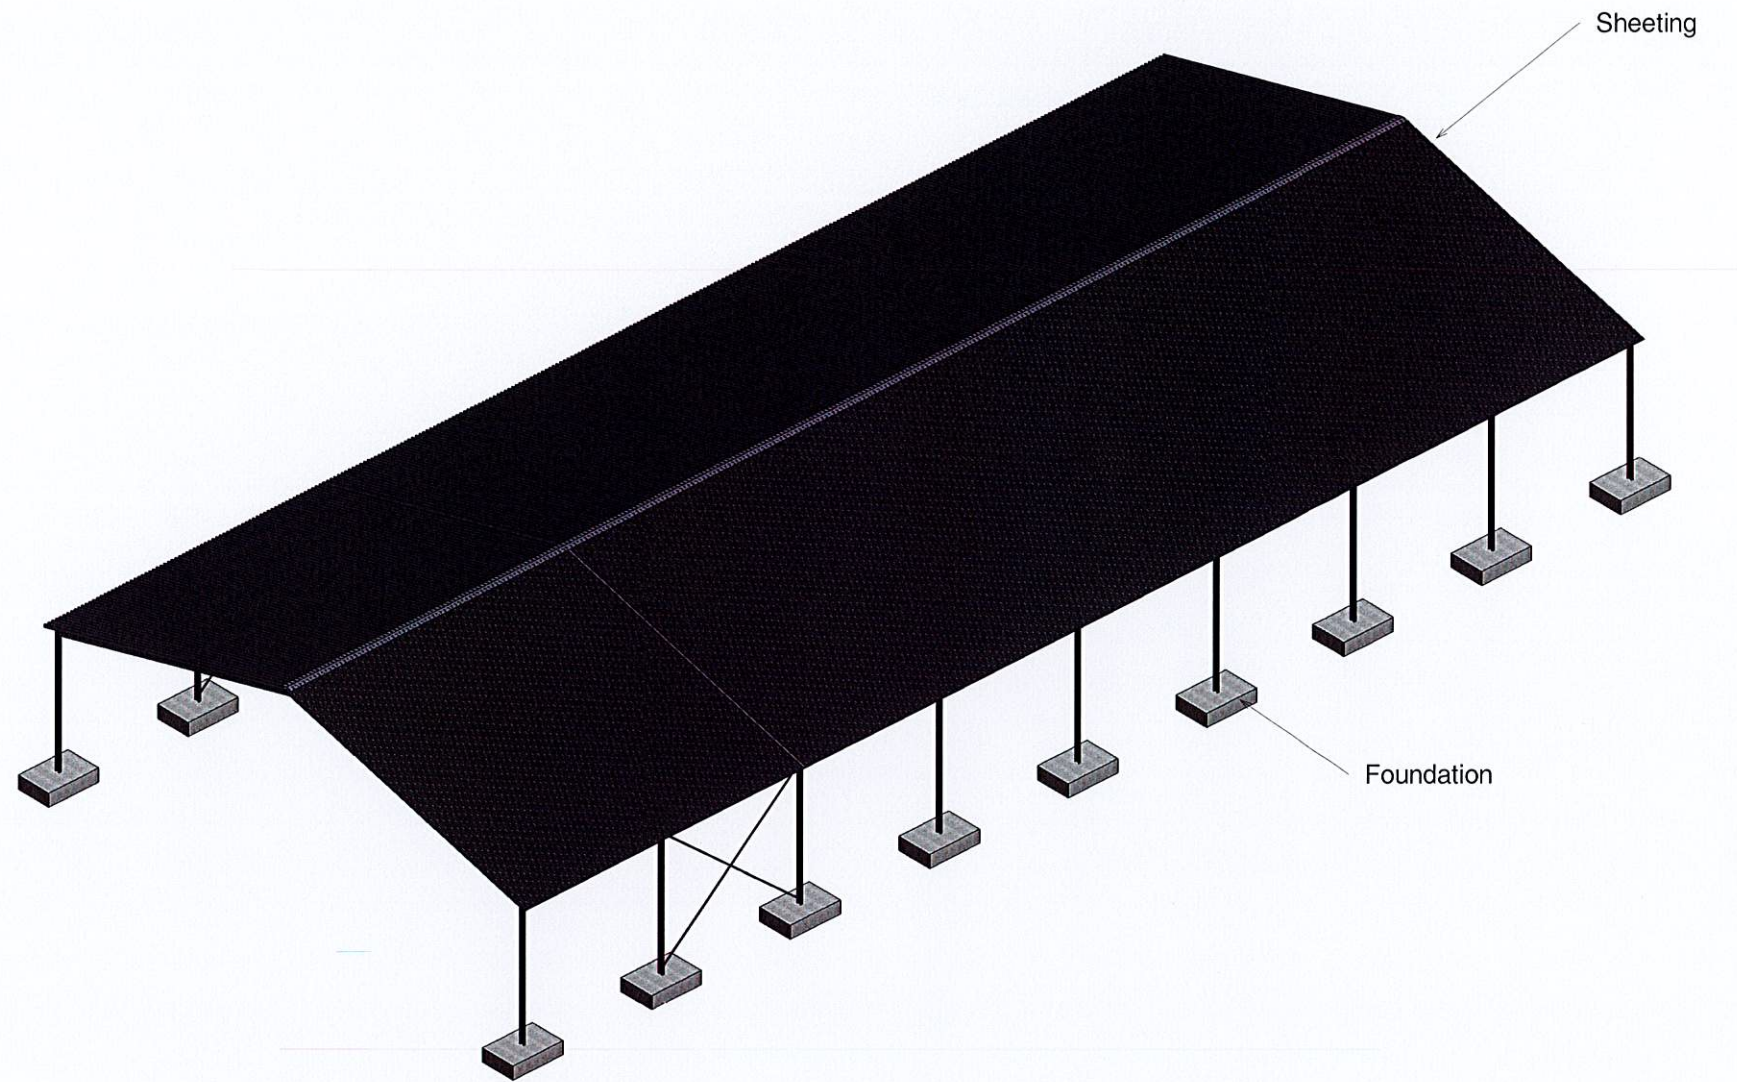

1 18mx40mx4.5m

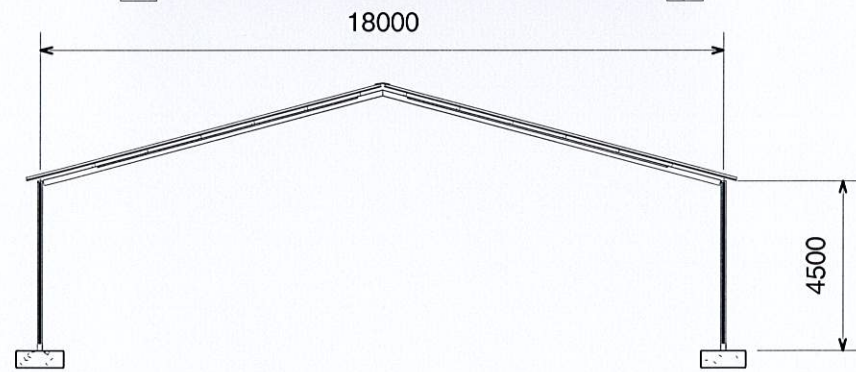

4 North
1 : 200

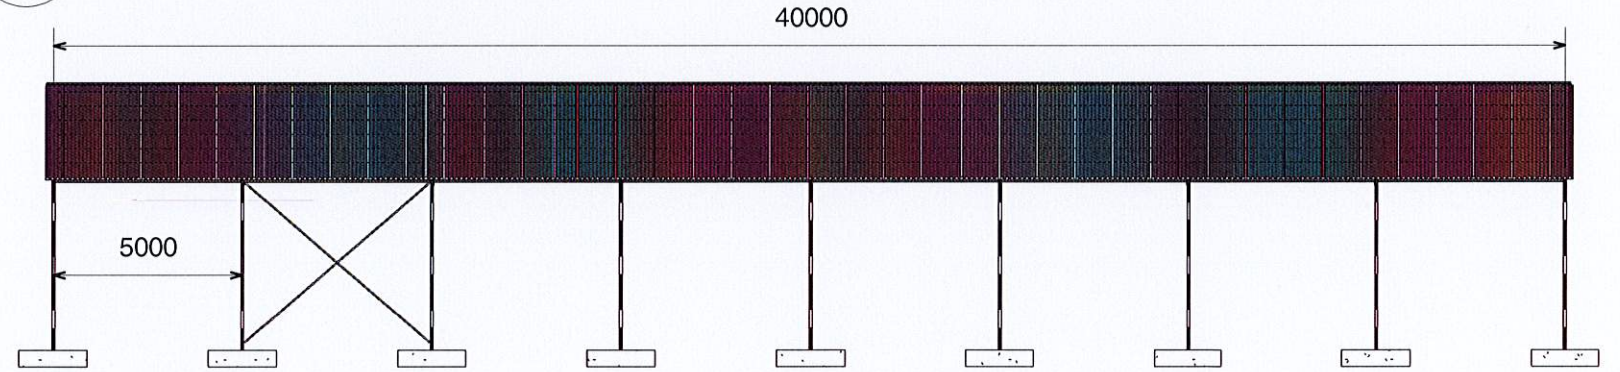

2 East
1 : 200



www.bmi-steel.co.za

No.	Description	Date

BMI Steel Structures (pty) Ltd
18m x 40m Structure

18m(W) x 40m(L) x 4.5m(H)

Project number	Project Number	18/40/4.5-001
Date	2017.03.08	
Drawn by	D.Viviers	
Checked by	N.Minnie	
Scale	As indicated	