




3 Site  
1 : 200

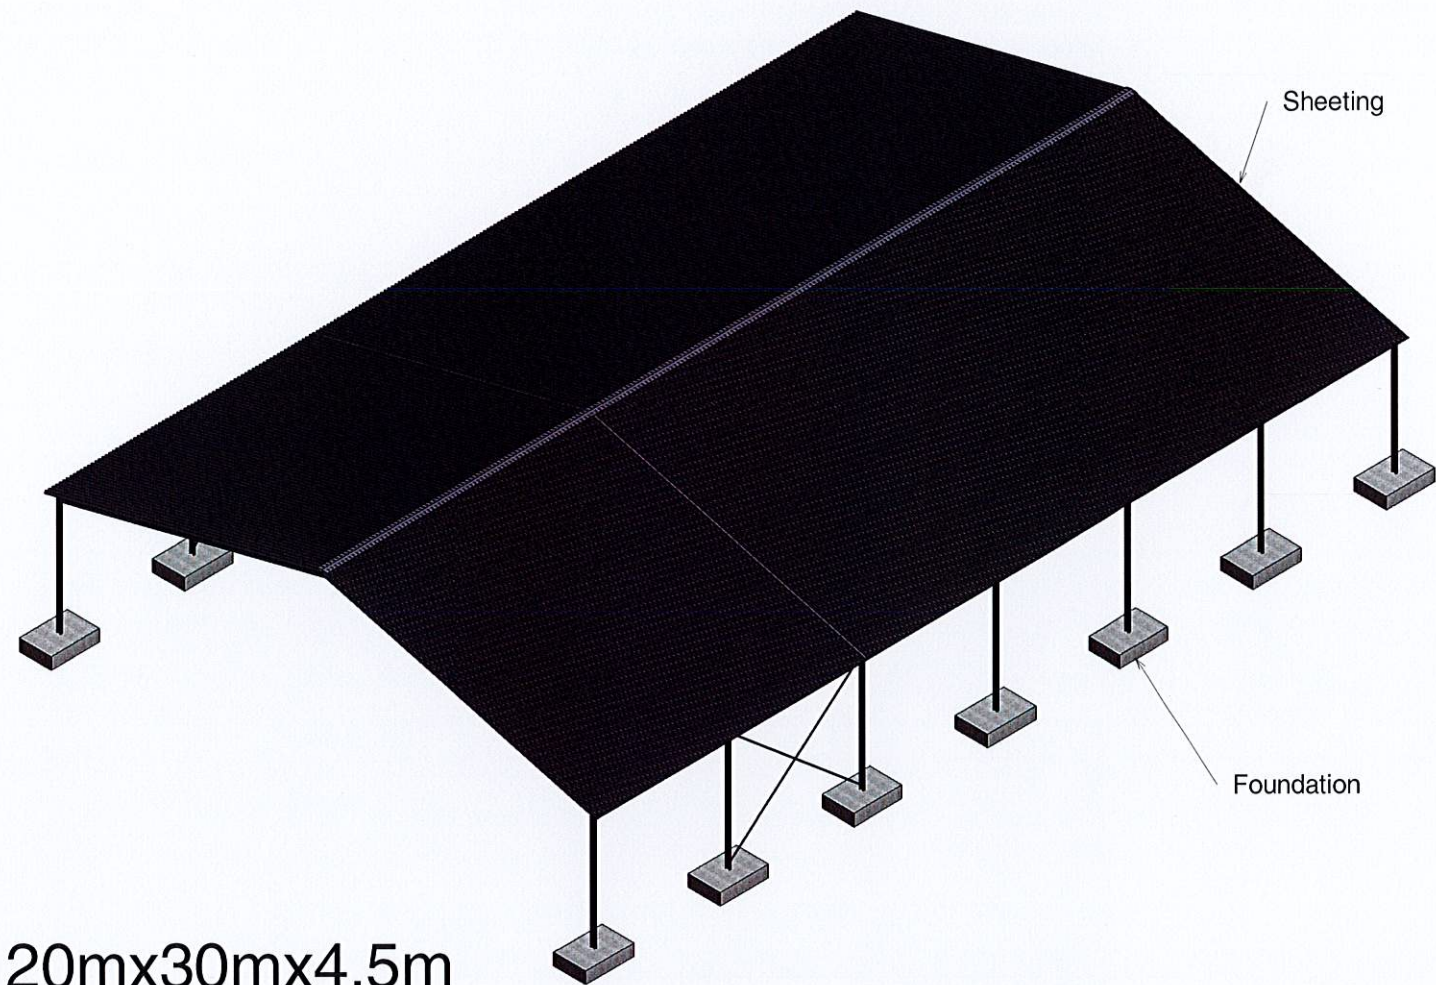

1 20mx30mx4.5m

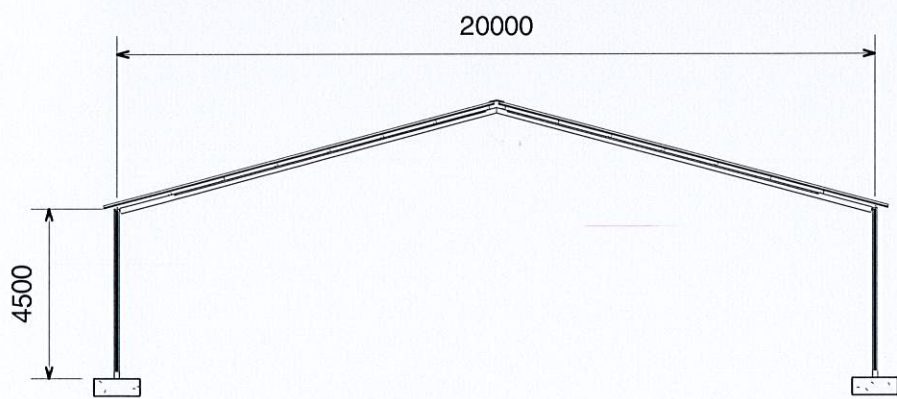

4 North  
1 : 200

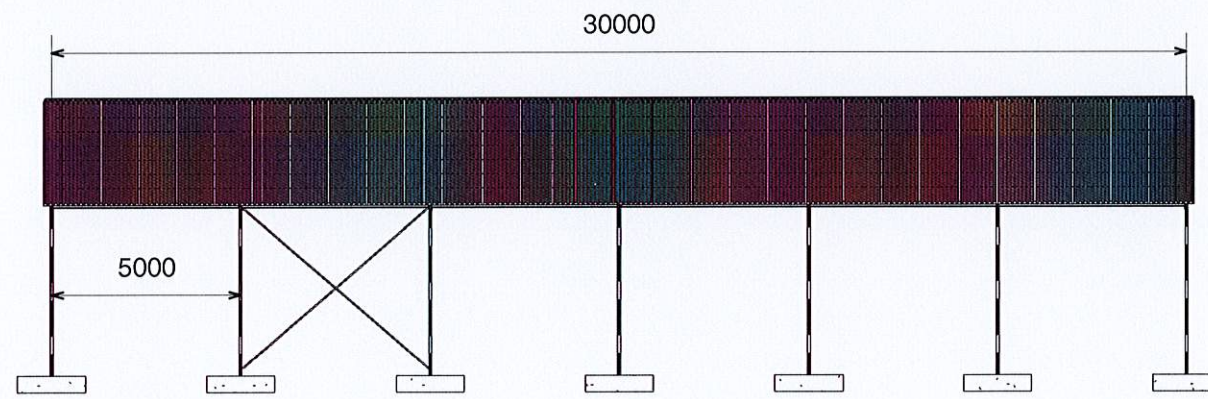

2 East  
1 : 200



**BMI STEEL STRUCTURES (PTY) LTD**  
PROJECT MANAGEMENT : FACTORIES • FARMSHEDS • SHOPPING CENTRES

www.bmi-steel.co.za

| No. | Description | Date |
|-----|-------------|------|
|     |             |      |
|     |             |      |
**BMI Steel Structures (pty) Ltd**  
20m x 30m Structure

20m(W) x 30m(L) x 4.5m(H)

|                |                |
|----------------|----------------|
| Project number | Project Number |
| Date           | 2017.03.08     |
| Drawn by       | D.Viviers      |
| Checked by     | N.Minnie       |

**20/30/4.5-001**

Scale 1 : 200