



3 Site  
1 : 250

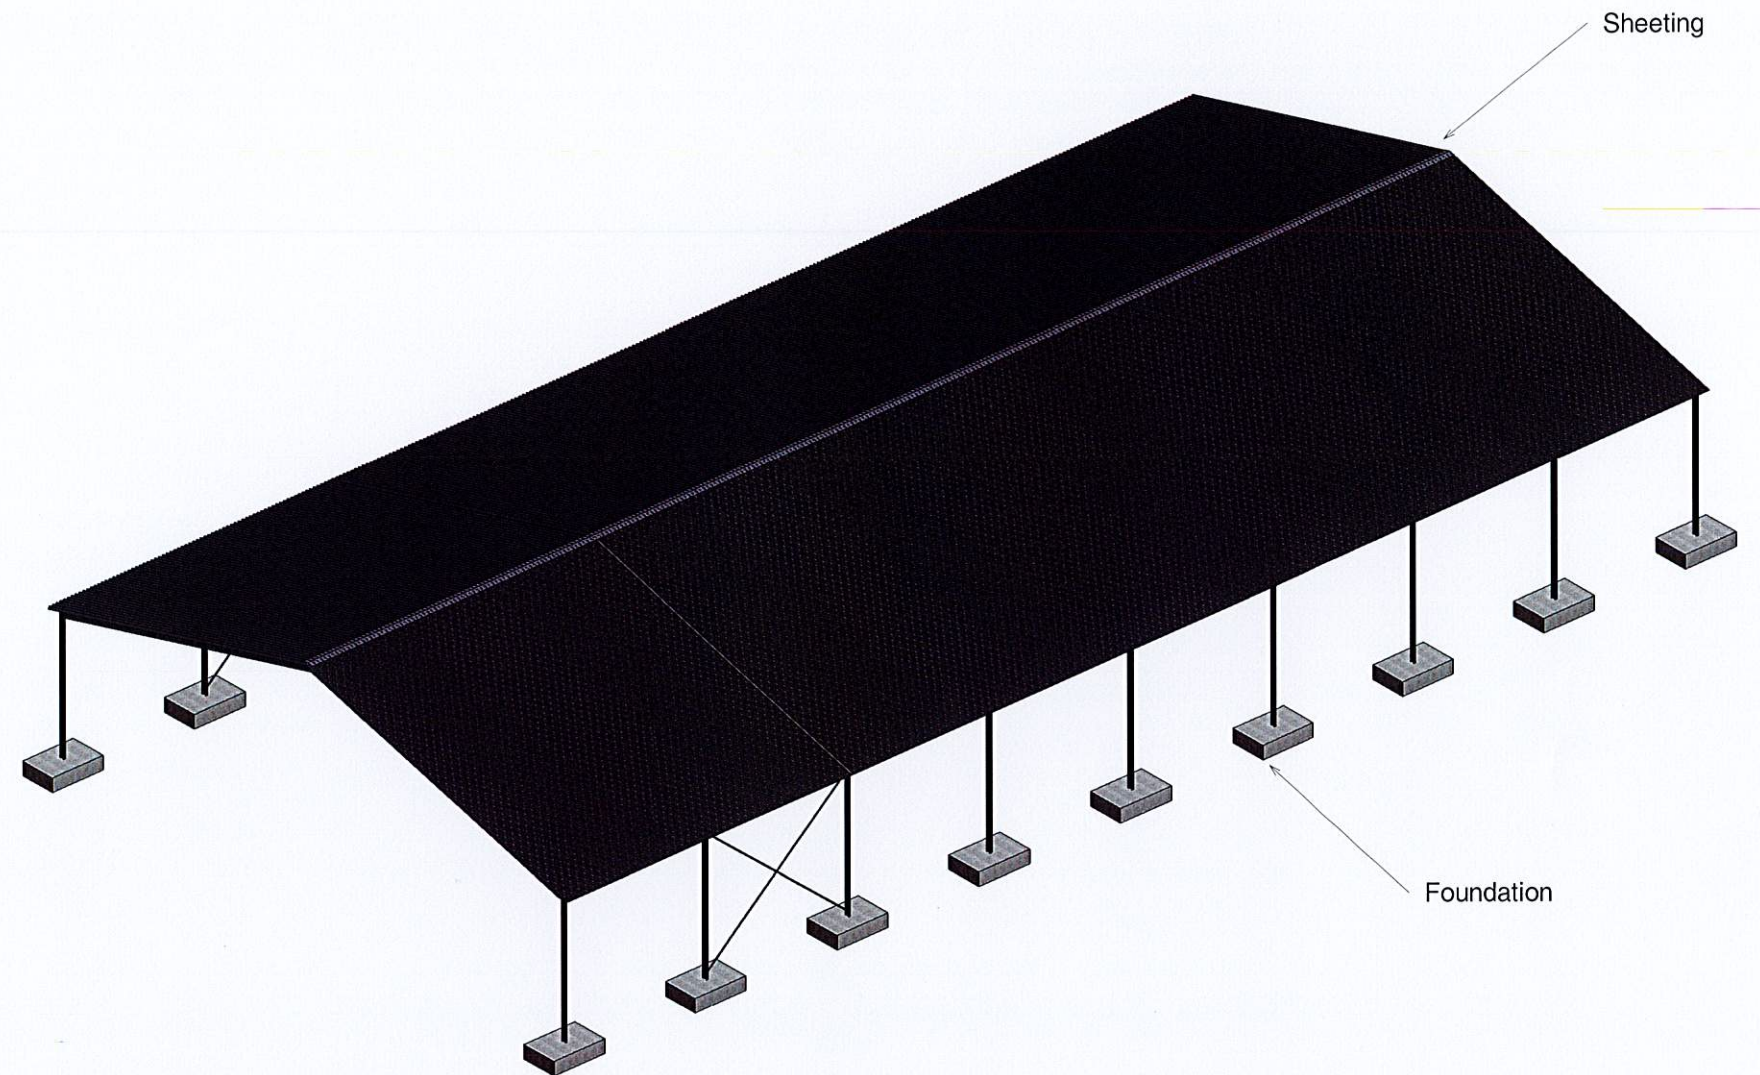

1 20mx40mx4.5m

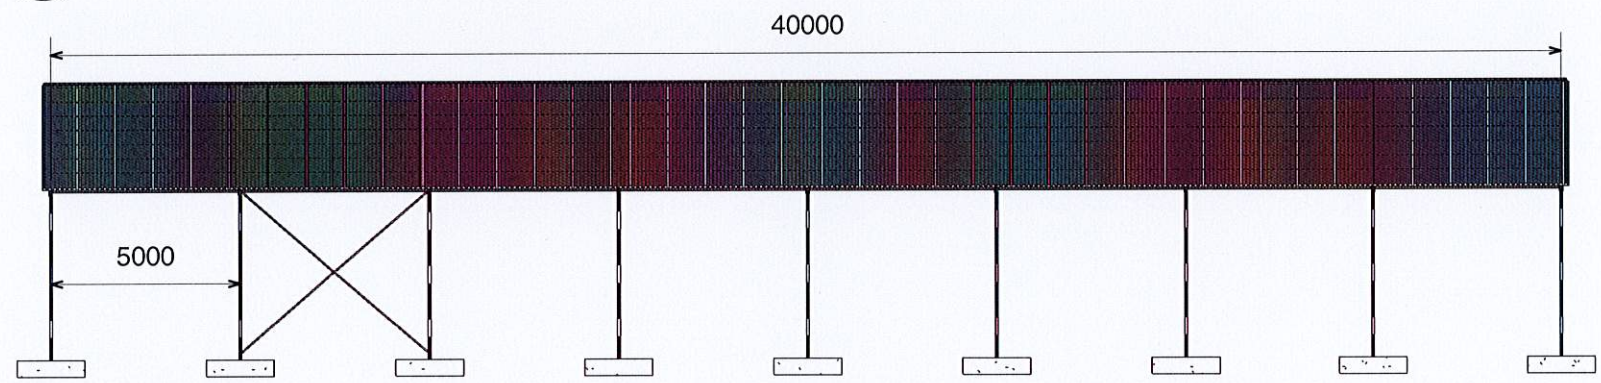

2 East  
1 : 200

4 North  
1 : 200



**BMI STEEL STRUCTURES (PTY) LTD**  
PROJECT MANAGEMENT : FACTORIES • FARMSHEDS • SHOPPING CENTRES

www.bmi-steel.co.za

No.	Description	Date

**BMI Steel Structures (pty) Ltd**  
20m x 40m Structure

20m(W) x 40m(L) x 4.5m(H)

Project number	Project Number	20/40/4.5-001
Date	2017.03.08	
Drawn by	D.Viviers	Scale
Checked by	N.Minnie	