




3 Site
1 : 100

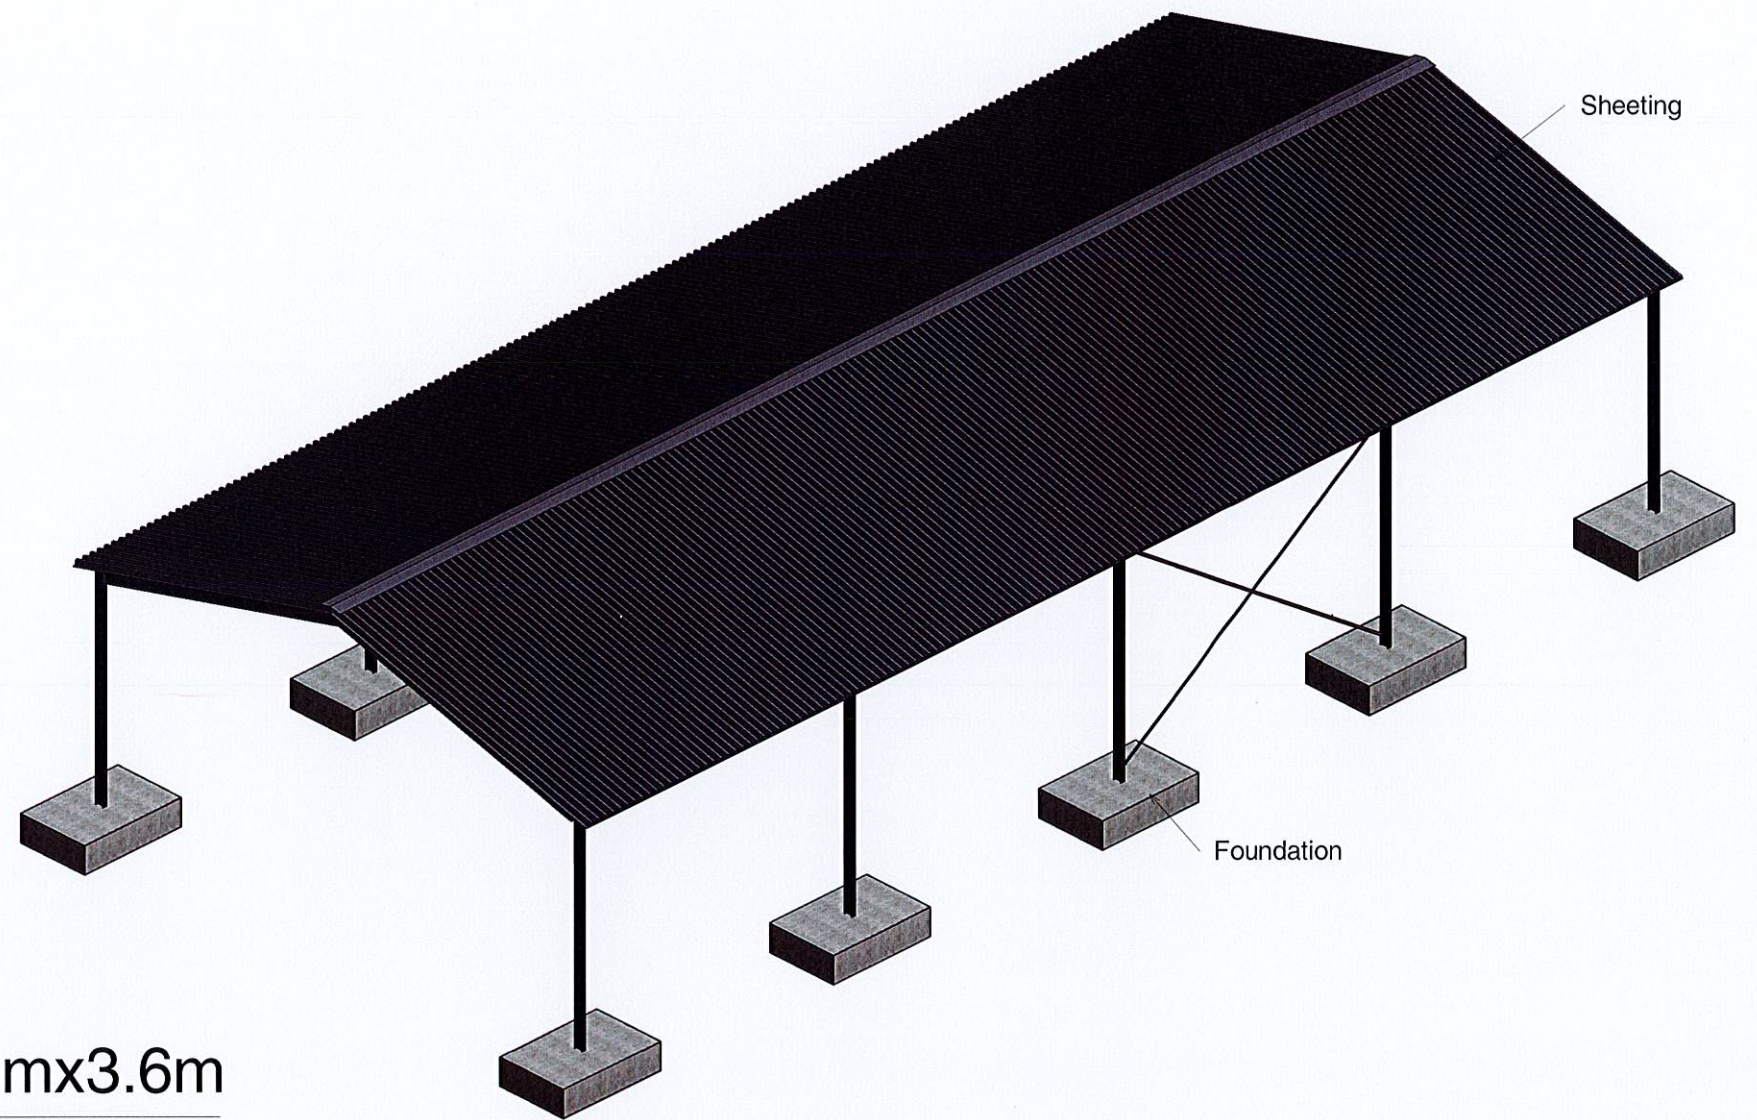

1 9mx20mx3.6m

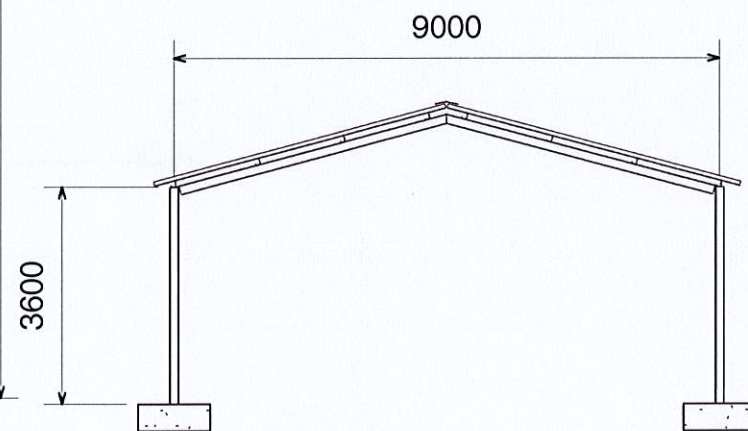

4 North
1 : 125

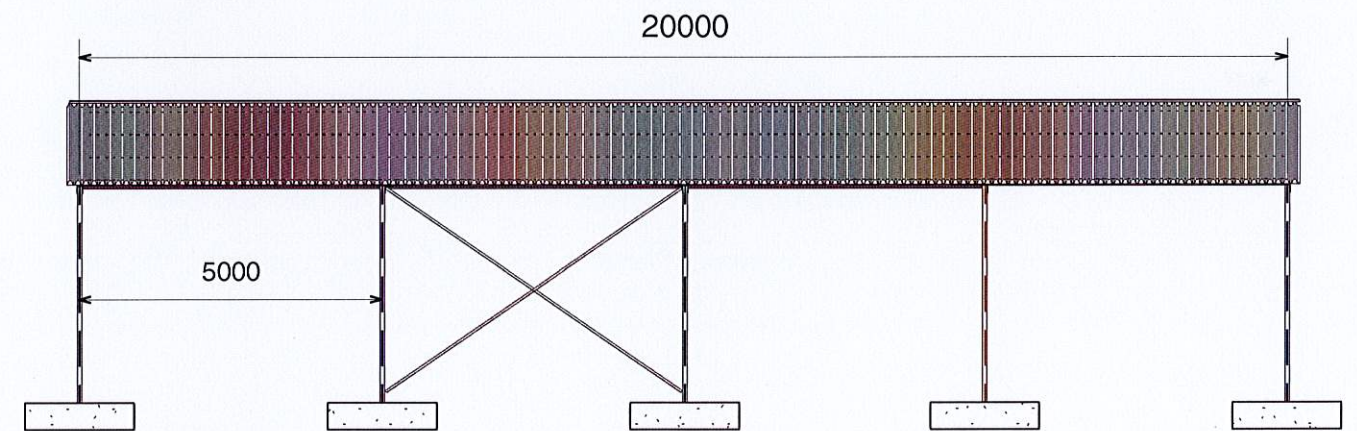

2 East
1 : 125



BMI STEEL STRUCTURES (PTY) LTD
PROJECT MANAGEMENT : FACTORIES • FARMSHEDS • SHOPPING CENTRES

www.bmi-steel.co.za

| No. | Description | Date |
|-----|-------------|------|
| | | |
| | | |
| | | |
| | | |
| | | |
| | | |

BMI Steel Structures (pty) Ltd

9m x 20m Steel structure

9m(W) x 20m(L) x 3.6m(H)

Project number Project Number

Date 2017.03.08

Drawn by D.Viviers

Checked by N.Minnie

9/20/3.6-001

Scale As indicated